



KingSpoke Door Pricing

Int/Ext	Location	Mark	Size				Type	Finish	Wall Thickness (Jamb)	Frame	Casing Legs	Headers	Rating		
			Width		Height								Thick	Doors	Sidelites
			Feet	Inches	Feet	Inches									
Interior	New Welcome Center	244A	6	0	8	0	1 3/4	C	Clear Alder	4 7/8	Wood	1x4	1x6	20 min	
Interior	New Welcome Center	244B	6	0	8	0	1 3/4	C	Clear Alder	4 7/8	Wood	1x4	1x6	20 min	
Interior	Sanctuary	245A	6	0	8	0	1 3/4	F	Clear Alder	8 3/8	Wood	1x4	1x6	20 min	45 min
Interior	Sanctuary	245B	6	0	9	0	1 3/4	E	Clear Alder	4 7/8	Wood	1x4	1x6	20 min	45 min
Interior	Sanctuary	245C	6	0	9	0	1 3/4	E	Clear Alder	4 7/8	Wood	1x4	1x6	20 min	45 min


(6) GLASS LITES
(FIRE RATED
GLASS AT C-1)

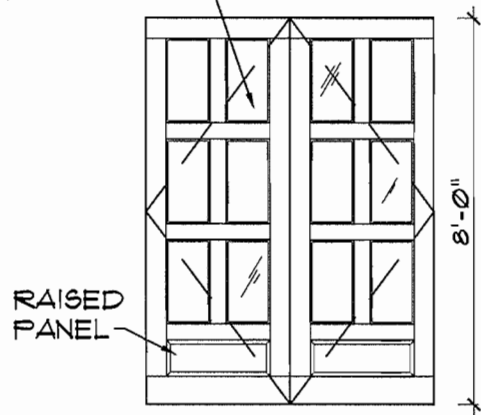


(C) WOOD & GLASS
DOORS

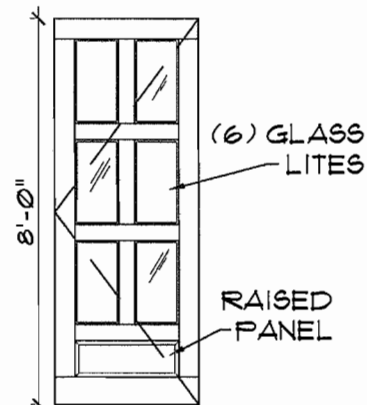

(D) WOOD & GLASS
DOOR

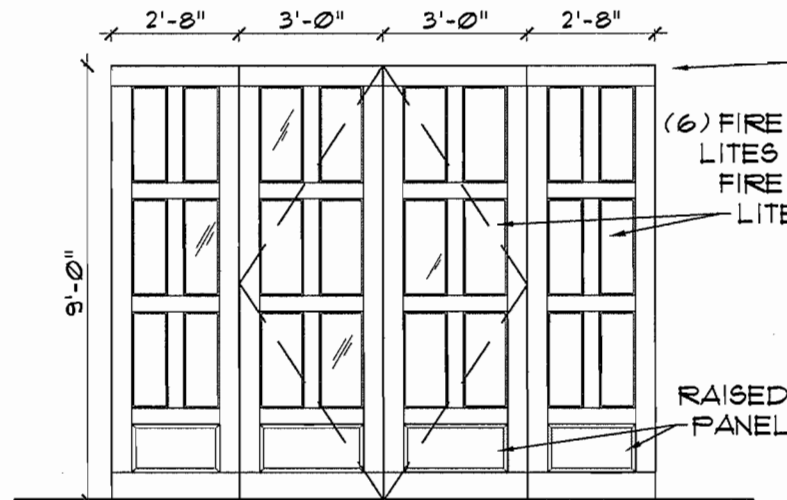

(E) SANCTUARY DOORS

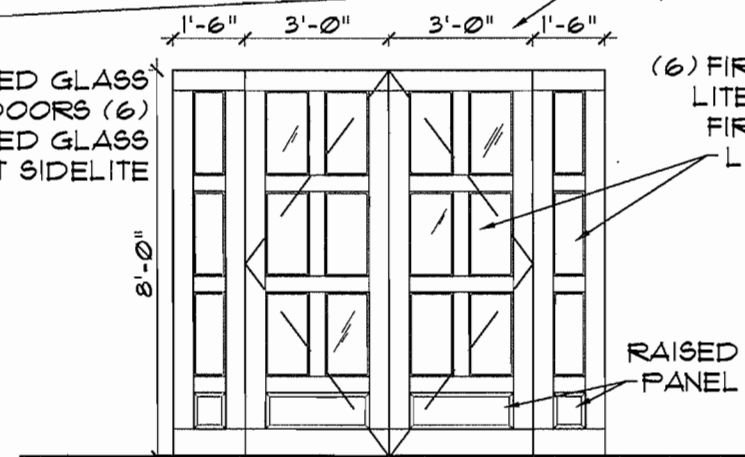

(F) SANCTUARY DOORS

SIDELITES REQUIRE 45-MINUTE
FIRE RATING AT RATED DOORS
245A, 245B, & 245C

(6) FIRE RATED GLASS
LITES AT DOORS (6)
FIRE RATED GLASS
LITES AT SIDELITE

(6) FIRE RATED GLASS
LITES AT DOORS (3)
FIRE RATED GLASS
LITES AT SIDELITE

(6) C
AT D
GLASS
SIDE


ELEVATIONS

ALL NEW WOOD & GLASS DOORS TO
MATCH EXISTING CHAPEL DOORS IN
CONSTRUCTION & QUALITY

BID ALTERNATE: ALL FIRE-RATED SIDE LITES REQUIRING
45-MINUTE FIRE RATING AT RATED DOORS 245A, 245B, &
245C TO BE CONSTRUCTED AS FIXED SOLID WOOD
DOORS W/ RAISED PANEL TO MATCH DOORS




NEW
WOOD
EXIS

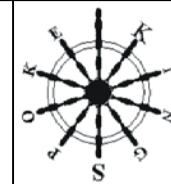


King Spoke

Hand Crafted Doors


Hand Crafted Furniture

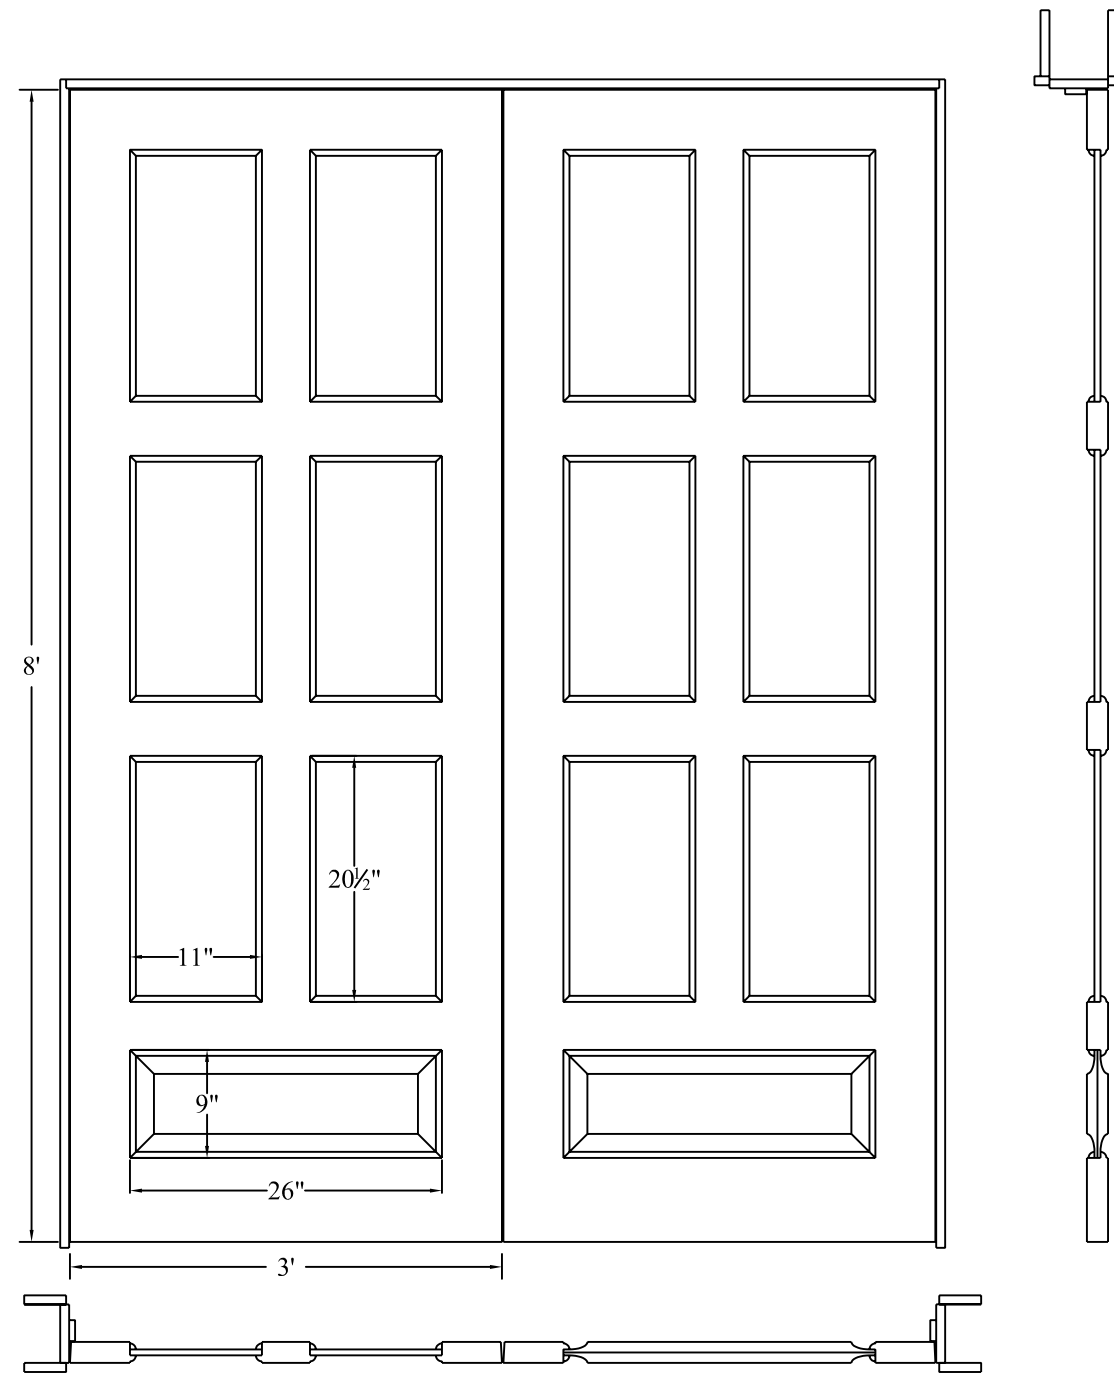

Scale: $\frac{3}{4}'' = 12''$

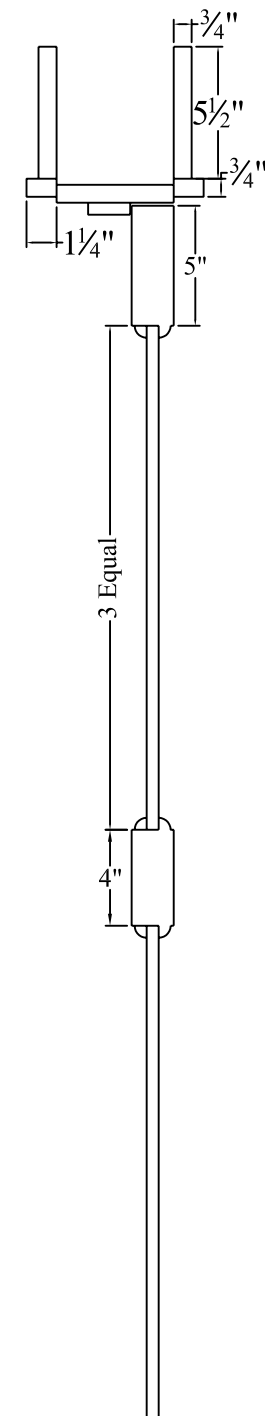


Vertical Cross Section

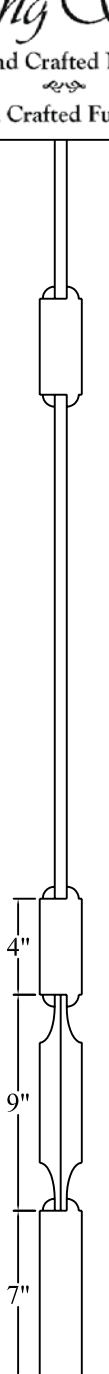

Scale: $1\frac{1}{2}'' = 12''$

Elevation View

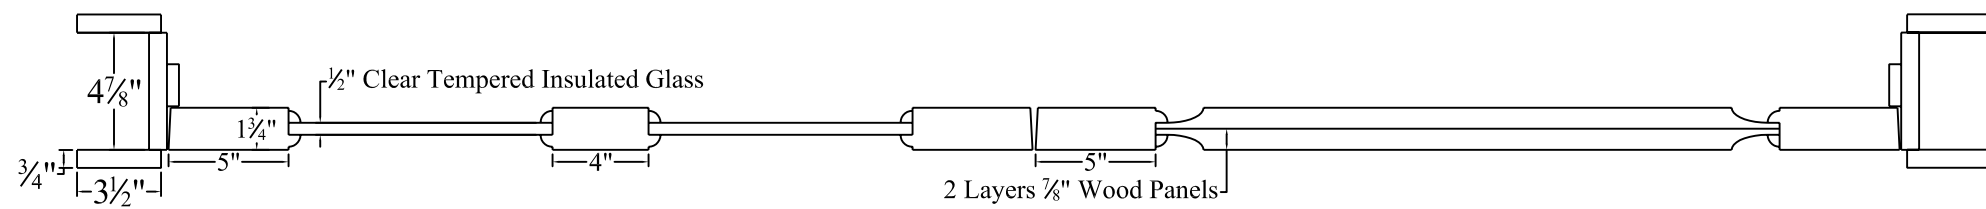


Plan View

Scale: $1\frac{1}{2}'' = 12''$

Comments:

(Fire Rated) Doors Type C, Interior Door #244A&B, Alder

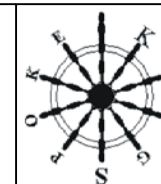


King Spoke

Hand Crafted Doors


Hand Crafted Furniture



Scale: 1/2" = 12"

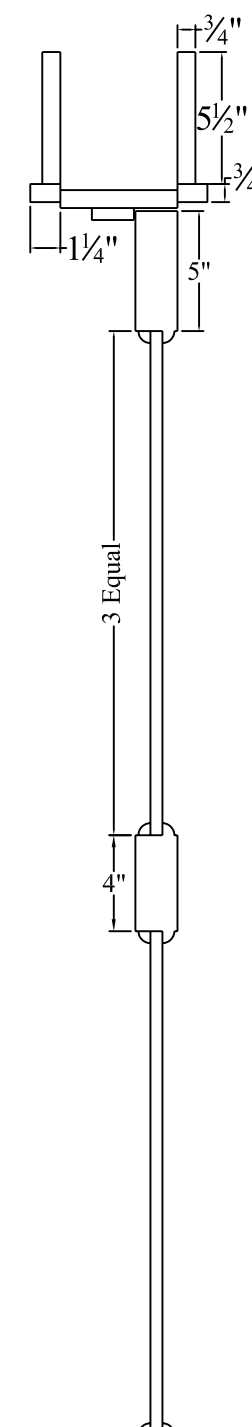


Vertical Cross Section

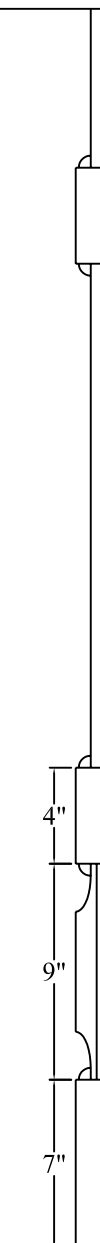

Scale: 1 1/2" = 12"

Elevation View

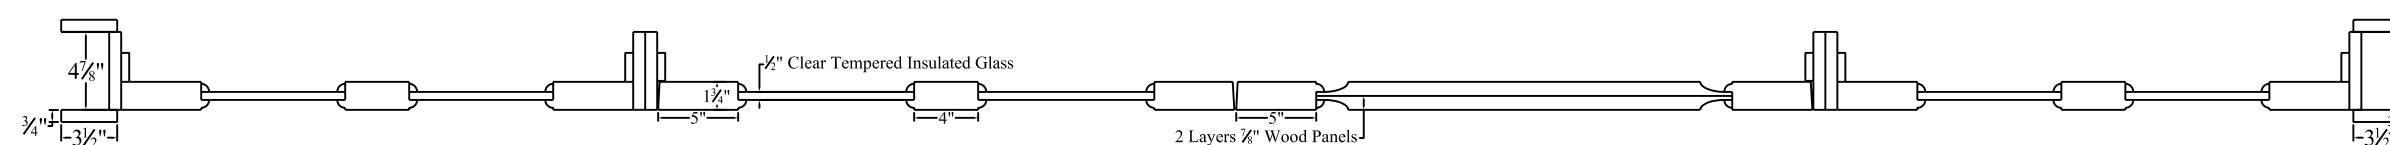

Plan View

Scale: 1" = 12"




Comments:

(Fire Rated) Doors Type F, Interior Door #245A, Alder



King Spoke

Hand Crafted Doors
Hand Crafted Furniture

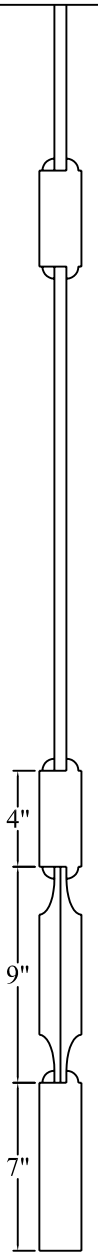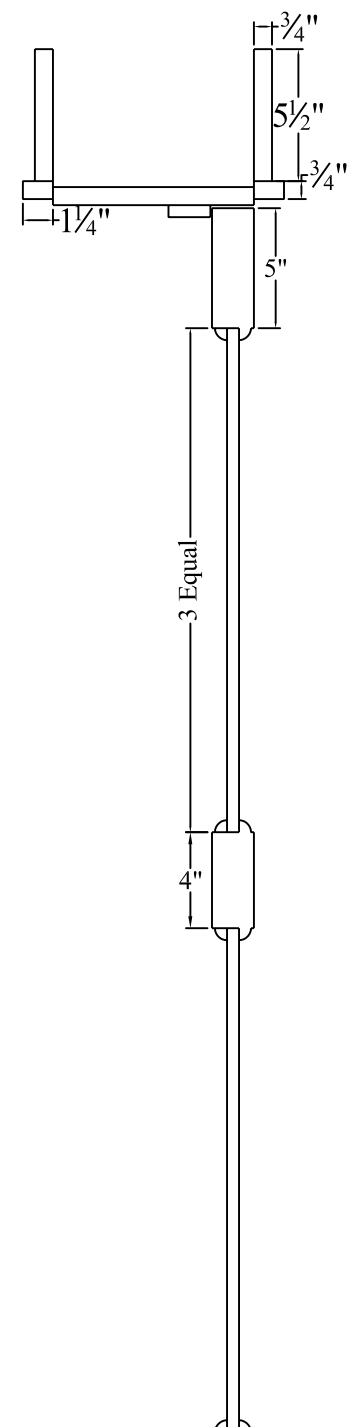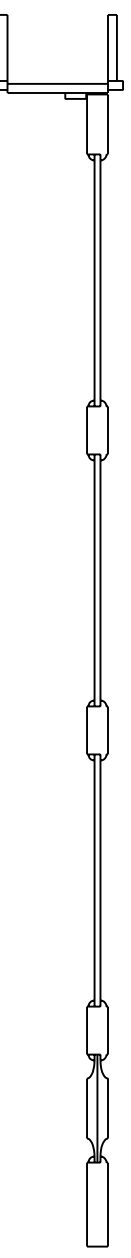


Elevation View

Scale: 3/4" = 12"

Vertical Cross Section

Scale: 1 1/2" = 12"

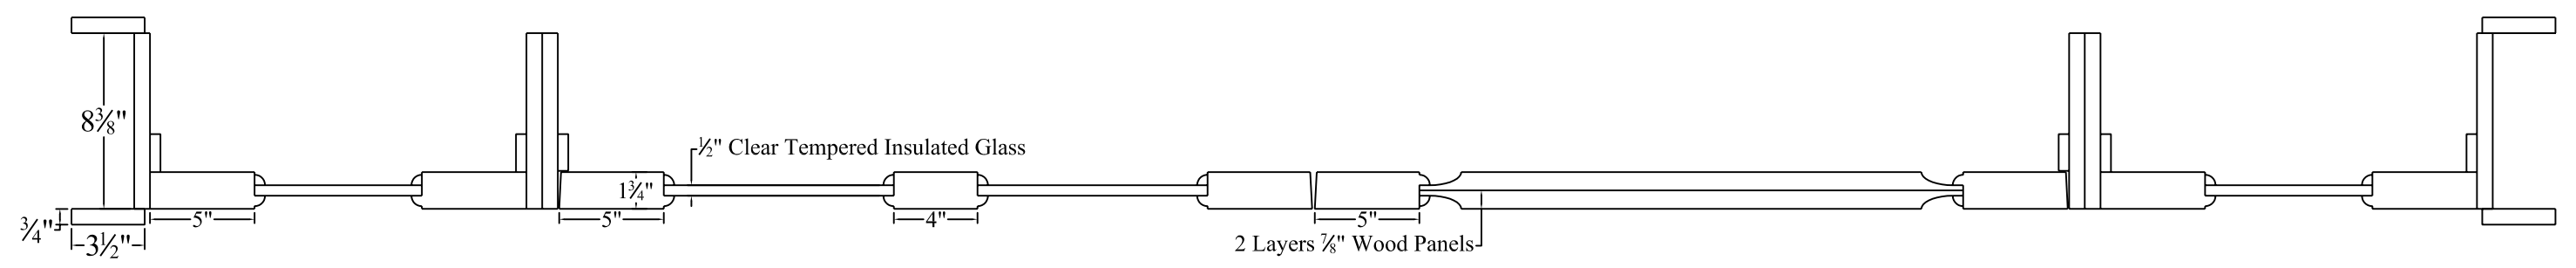

Plan View

Scale: 1 1/2" = 12"

Comments:

(Fire Rated) Doors Type E, Interior Door #245B&C, Alder

